

STATE SUBDIVISION-OUTLET BAY

A PORTION OF SECTION 5, TOWNSHIP 59 NORTH, RANGE 4 WEST,
BOISE MERIDIAN, BONNER COUNTY, IDAHO

PLAT BOOK 10 PAGE 149
INST. NO. 838877



TITLE
WHEN IDAHO BECAME A STATE IN 1890, THE FEDERAL GOVERNMENT ENDOWED (GRANTED) LANDS TO IDAHO ON THE CONDITION THEY PRODUCE MAXIMUM LONG-TERM FINANCIAL RETURNS FOR PUBLIC SCHOOLS AND OTHER BENEFICIARIES. IDAHO NOW HAS OVER 2 MILLION ACRES OF ENDOWMENT LANDS, HELD IN TRUST, PROVIDING FINANCIAL SUPPORT TO PUBLIC SCHOOLS AND OTHER INSTITUTIONS. THE IDAHO DEPARTMENT OF LANDS MANAGES THIS TRUST UNDER THE GOVERNANCE OF THE IDAHO BOARD OF LAND COMMISSIONERS. THE LAND BOARD, ACTING IN THE CAPACITY OF TRUSTEE ON BEHALF OF THE BENEFICIARY SCHOOLS AND OTHER INSTITUTIONS, WAS GIVEN RESPONSIBILITIES UNDER ARTICLE IX, SECTION 8 OF THE IDAHO CONSTITUTION (AS AMENDED) TO MANAGE LANDS IN SUCH A MANNER AS WILL SECURE THE MAXIMUM LONG-TERM FINANCIAL RETURN TO THE INSTITUTION TO WHICH GRANTED. THE LEASING OF ENDOWMENT TRUST LAND FOR USE AS RECREATIONAL COTTAGE SITES BEGAN IN THE EARLY 1930'S AND HAS CONTINUED SINCE ITS INCEPTION. THE CONFIGURATION OF THE LEASED COTTAGE SITES HAS OCCURRED IN AN ORGANIC NATURE OVER A PERIOD OF APPROXIMATELY 80+ YEARS. DUE TO THE NECESSITY BASED STYLE OF DEVELOPMENT AND THE TIME LINE OF THOSE DEVELOPMENTS, THE EXISTING NEIGHBORHOOD AND APPURTENANCES WOULD NOT LIKELY MEET CURRENT LOCAL (COUNTY) DEVELOPMENT STANDARDS.

ADJACENT ENDOWMENT TRUST LANDS
ENDOWMENT TRUST LANDS ADJACENT TO OR NEAR THIS PROPERTY ARE NOT ENCUMBERED IN ANY MANNER BY THIS STATE PLAT AND MAY BE DISPOSED OF BY SALE AT PUBLIC AUCTION OR BY LAND EXCHANGE; OR THE USE OF THE LAND MAY CHANGE. ENDOWMENT TRUST LANDS ARE NOT MANAGED FOR THE PUBLIC AT LARGE AND SHALL NOT BE CONSIDERED "PUBLIC LANDS" OR "OPEN SPACE," EITHER SPECIFICALLY OR IN A GENERIC SENSE. ENDOWMENT TRUST LANDS ARE WORKING LANDS PRODUCING REVENUE FOR THE BENEFICIARY INSTITUTIONS. THE IDAHO DEPARTMENT OF LANDS SHALL BE CONTACTED WITH ANY QUESTIONS PERTAINING TO THE ENDOWMENT TRUST LANDS.

ENCROACHMENT PERMITS
AN ENCROACHMENT PERMIT FROM IDAHO DEPARTMENT OF LANDS IS REQUIRED FOR AN ENCROACHMENT UPON THE BED OF NAVIGABLE WATERS.

DOMESTIC WATER
THE STATE MAKES NO REPRESENTATION THAT DOMESTIC WATER SERVICE FOR INDIVIDUAL LOTS EXISTS. THE OWNER WILL BE RESPONSIBLE FOR DOMESTIC WATER.

SANITARY SEWER
THE STATE MAKES NO REPRESENTATION THAT SANITARY SEWER SERVICE FOR THE LOTS EXISTS. IF IT EXISTS, IT IS PROVIDED BY SEPTIC SYSTEMS THAT MAY NOT COMPLY WITH APPLICATION FEDERAL, STATE, AND LOCAL LAWS, RULES AND REGULATIONS. ANY FUTURE MODIFICATIONS AND/OR ADDITIONS TO EXISTING SEPTIC SYSTEMS SHALL COMPLY WITH ALL APPLICABLE FEDERAL, STATE, AND LOCAL LAWS, RULES, AND REGULATIONS, AND THE OWNER SHALL PROCURE AT ITS OWN EXPENSE ALL LICENSES AND PERMITS REQUIRED BY SUCH LAWS, RULES, AND REGULATIONS.

SINGLE-FAMILY RESIDENTIAL USE
NO MORE THAN ONE(1) SINGLE-FAMILY DWELLING SHALL BE ALLOWED ON ANY LOT.

MOBILE HOMES
MOBILE HOMES SHALL NOT BE PLACED ON THE PROPERTY.

MANUFACTURED OR MODULAR HOMES
MANUFACTURED OR MODULAR HOMES THAT COMPLY WITH ALL APPLICABLE BUILDING CODES, HAVE A MINIMUM 4:12 ROOF PITCH, MEET APPLICABLE BONNER COUNTY SNOW LOAD REQUIREMENTS FOR THIS AREA, AND ARE INSTALLED ON A PERMANENT FOUNDATION SHALL BE ALLOWED.

FIRE HAZARDS
LOTS SHALL BE MAINTAINED TO REDUCE FIRE HAZARDS BY THE ELIMINATION OF FINE FUELS AND DEAD MATERIAL ON THE LOT TO PROVIDE A NATURAL BUT MANAGED APPEARANCE.

ROAD REPAIR AND MAINTENANCE
THE INDIVIDUAL LOT OWNER OR AN ASSOCIATION (IF ANY) SHALL BE RESPONSIBLE TO MAINTAIN, REPAIR AND REPLACE ANY MAIN ACCESS ROADS AS DEFINED IN EASEMENTS GRANTED BY STATE LAND BOARD PURSUANT TO THE ESTABLISHMENT OF THIS PLAT. ALL SUCH MAINTENANCE SHALL COMPLY WITH THE REQUIREMENTS OF THE COUNTY AND ANY APPLICABLE GOVERNMENTAL AUTHORITY, INCLUDING ANY AGENCY OF THE STATE OF IDAHO WITH JURISDICTION. IF THE OWNERS FAIL TO FORM AN ASSOCIATION OR IF THE ASSOCIATION FAILS IN ITS DUTIES, THE LOT OWNERS SHALL BE RESPONSIBLE TO MAINTAIN, REPAIR AND REPLACE ANY SUCH MAIN ACCESS ROADS. THE ASSOCIATION SHALL HAVE NO OBLIGATION TO MAINTAIN ANY LOT OR IMPROVEMENTS ON ANY LOT.

PROTECTION OF FOREST RESOURCES
OTHER FOREST RESOURCES SHALL BE PROTECTED, SUCH AS ARCHEOLOGICAL RESOURCES, SENSITIVE PLANT AND ANIMAL SPECIES, WATER QUALITY AND FISH HABITAT.

PERMITS REQUIRED
THE STATE MAKES NO REPRESENTATION THAT ANY PERMITS MAY BE OBTAINED FOR THE LOTS OR THAT EXISTING STRUCTURES ARE PERMITTED OR WILL BE PERMITTED. EACH OWNER SHALL COMPLY WITH ALL APPLICATION FEDERAL, STATE, AND LOCAL LAWS, RULES, AND REGULATIONS AND PROCURE AT ITS OWN EXPENSE ALL LICENSES AND PERMITS REQUIRED BY SUCH LAWS, RULES, AND REGULATIONS RELATED TO THE USE OF THE LOTS.

ACCESS
BOAT ACCESS ONLY.

EXISTING UTILITIES
UTILITIES SUCH AS WATER, SEWER (INCLUDING: DRAINFIELD LINES, EFFLUENT LINES, SEPTIC TANKS, CLEAN OUTS, ETC.), POWER, TELEPHONE AND GAS ARE INSTALLED AND EXISTING WITHIN THE LOTS SHOWN HEREON. IN SOME CASES, THESE UTILITIES TRAVERSE ACROSS SEVERAL ADJACENT LOTS DUE TO THE CONVENIENCE OF INSTALLATION AND MAINTENANCE. EACH LOT OWNER SHALL HAVE THE RIGHT TO ACCESS AND MAINTAIN THE UTILITIES THAT SERVE THEIR LOT. IT SHALL BE THE RESPONSIBILITY OF THE LOT OWNER(S) PERFORMING THE MAINTENANCE TO RETURN ANY DISTURBED LAND, LANDSCAPING, FENCES, ROADWAYS, ETC. TO THEIR PRE-MAINTENANCE CONDITION. IF AT THE TIME OF MAINTENANCE IT IS MONETARILY EQUITABLE AND REASONABLE TO DO SO, THE UTILITIES SHALL BE RE-ROUTED TO BE CONTAINED WITHIN THE SERVED LOT VIA THE EXISTING EASEMENT OR ALTERNATIVE EASEMENT PROCURED BY THE LOT OWNER.




DISCLAIMER
THE LOTS ARE PLATTED IN AN AS IS CONDITION. THE STATE MAKES NO REPRESENTATION OR WARRANTY WITH RESPECT TO THE LOTS OR CONCERNING THE SUITABILITY OF THE LOTS FOR THE USES INTENDED BY AN OWNER.

CERTIFICATE OF STATE
BE IT KNOWN BY THESE PRESENTS: THAT THE STATE OF IDAHO, THE RECORD OWNER OF THE REAL PROPERTY SHOWN HEREON, UNDER ITS AUTHORITY SET FORTH IN IDAHO CODE HAS CAUSED THE SAME TO BE SURVEYED AND DIVIDED INTO LOTS AND BLOCKS AS PLATTED HEREON, TO BE KNOWN AS **STATE SUBDIVISION - OUTLET BAY**, BEING DESCRIBED AS A TRACT OF LAND IN SECTION 5, TOWNSHIP 59 NORTH, RANGE 4 WEST, B.M., BONNER COUNTY, IDAHO, FURTHER DESCRIBED AS FOLLOWS:

BEGINNING AT AN ALUMINUM CAP MARKING THE MEANDER CORNER BETWEEN SECTION 5 AND SECTION 6, TOWNSHIP 59 NORTH, RANGE 4 WEST, B.M.;
THENCE NORTH 0°00'00" EAST ALONG THE SECTION LINE COMMON TO SAID SECTION 5 AND 6, 3.38 FEET, MORE OR LESS, TO A POINT THAT INTERSECTS SAID SECTION LINE AND THE ORDINARY HIGH WATER MARK OF PRIEST LAKE;
THENCE EASTERLY ALONG SAID ORDINARY HIGH WATER MARK, 3,407 FEET, MORE OR LESS; THENCE LEAVING SAID ORDINARY HIGH WATER MARK, SOUTH 0°00'00" WEST, 402.00 FEET, MORE OR LESS;
THENCE SOUTH 86°58'00" WEST, 330.47 FEET; THENCE NORTH 86°21'38" WEST, 330.21 FEET; THENCE SOUTH 81°11'37" WEST, 334.40 FEET;
THENCE SOUTH 79°21'06" WEST, 335.78 FEET; THENCE SOUTH 85°38'38" WEST, 330.96 FEET;
THENCE NORTH 88°09'20" WEST, 330.17 FEET; THENCE NORTH 86°08'01" WEST, 179.66 FEET;
THENCE SOUTH 78°17'52" WEST, 199.87 FEET; THENCE SOUTH 89°45'32" WEST, 285.04 FEET; THENCE SOUTH 86°35'14" WEST, 303.48 FEET;
THENCE SOUTH 71°14'30" WEST, 377.09 FEET; THENCE NORTH 0°00'00" EAST, 400.00 FEET TO THE POINT OF BEGINNING.

CONTAINING 30.64 ACRES, MORE OR LESS, SAID LANDS ARE SUBJECT TO EASEMENTS OF RECORD AND RIGHTS-OF-WAY OF RECORD.

Instrument # 838877
BONNER COUNTY, SANDPOINT, IDAHO
1-25-2013 02:24:52 No. of Pages: 4
Recorded for : STATE OF IDAHO - BK 10 PG 149
MARIE SCOTT Fee: 0.00
Ex-Officio Recorder Deputy *CB*
Index to PLATS

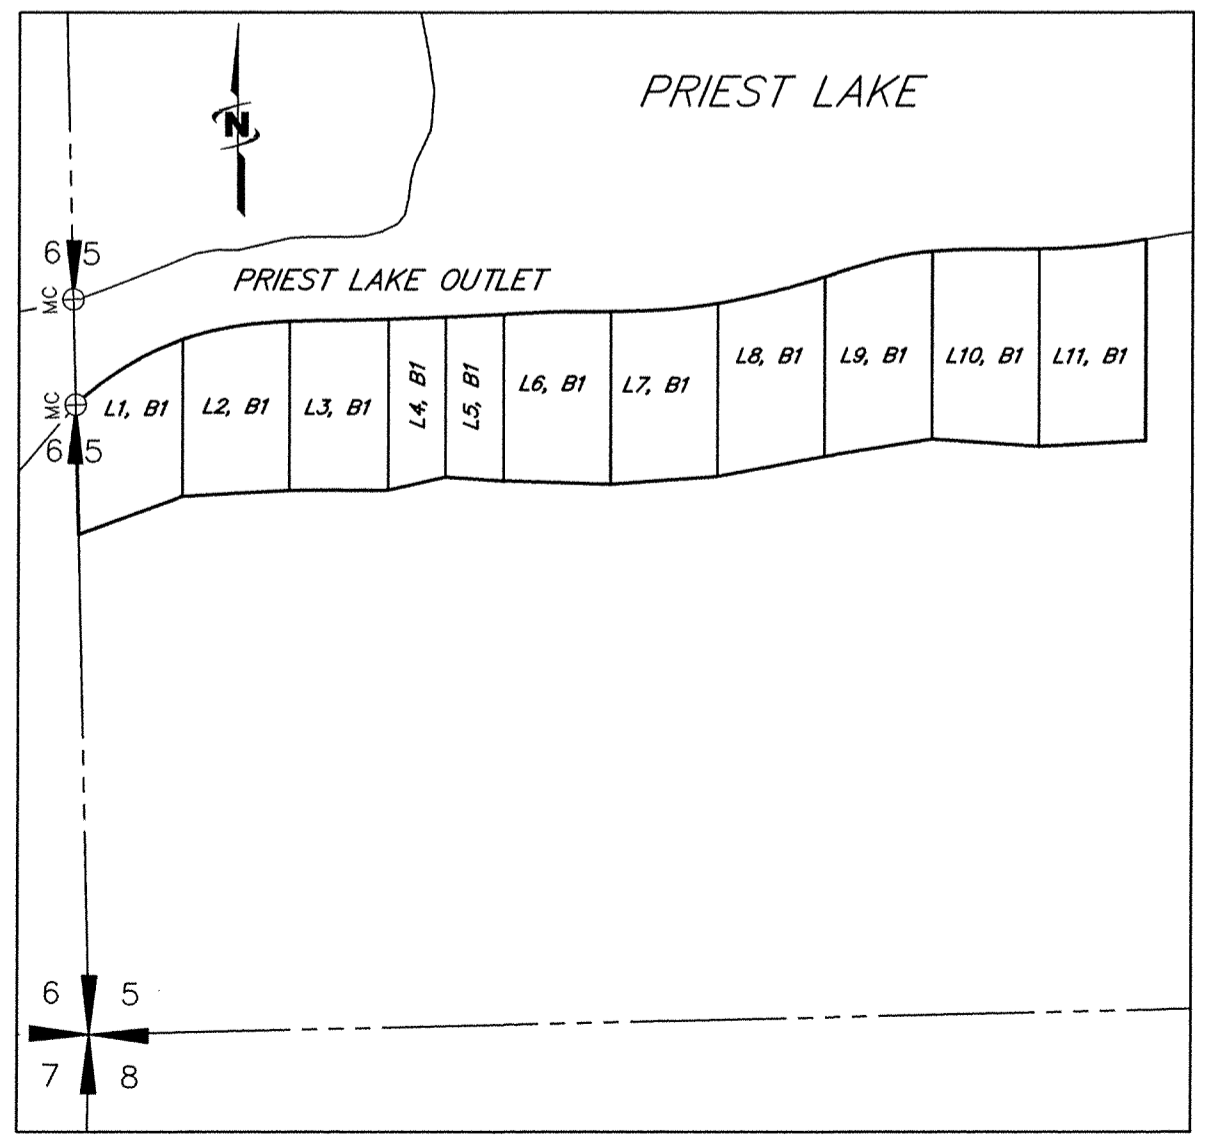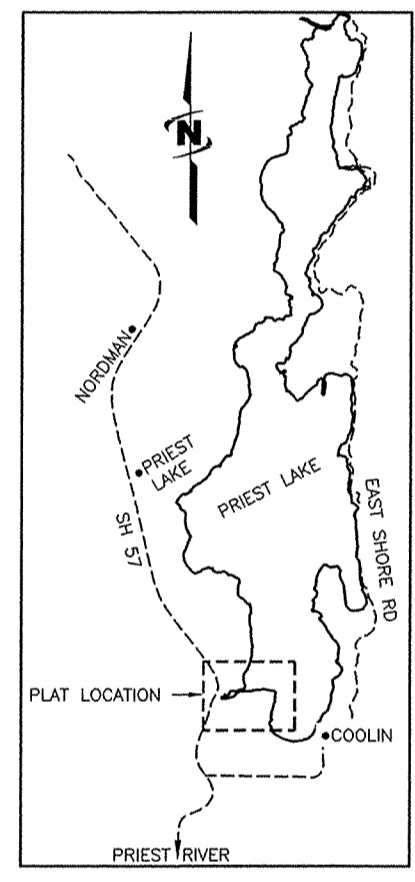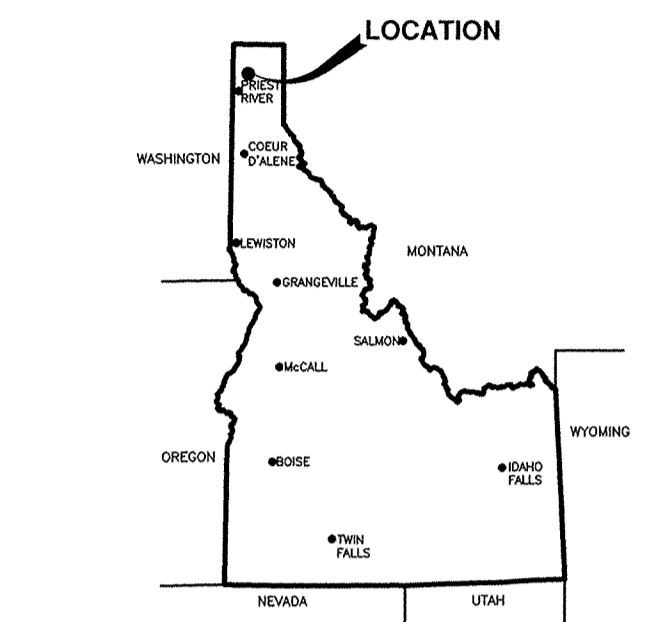

Sunny Russell
Digitally signed on:
01/08/2013
PROFESSIONAL LAND SURVEYOR
LICENSED
13419
STATE OF IDAHO
GEREMY J. RUSSELL

STATE SUBDIVISION-OUTLET BAY			
A PORTION OF SECTION 5 TOWNSHIP 59 NORTH, RANGE 4 WEST, BOISE MERIDIAN, BONNER COUNTY, IDAHO			
 J-U-B ENGINEERS, INC.	J-U-B ENGINEERS, Inc. 7825 Meadowlark Way Coeur d'Alene, Idaho 83815 Phone: 208.762.8787		
	DWG NAME: 20-11-035_Outlet Bay Cover		
DR. DFG	CH. GJR	SHEET 1 OF 4	
SCALE: NONE	DATE: January 2013	PROJ. NO.: 20-11-035	


STATE SUBDIVISION-OUTLET BAY

A PORTION OF SECTION 5, TOWNSHIP 59 NORTH, RANGE 4 WEST,
BOISE MERIDIAN, BONNER COUNTY, IDAHO

PLAT BOOK 10 PAGE 149

INST. NO. 838877

IDAHO STATE BOARD OF LAND COMMISSIONERS APPROVAL
IN WITNESS WHEREOF, THE STATE BOARD OF LAND COMMISSIONERS HAS CAUSED THESE PRESENTS TO BE EXECUTED BY ITS PRESIDENT, THE GOVERNOR OF THE STATE OF IDAHO, AND COUNTERSIGNED BY THE SECRETARY OF THE STATE AND THE DIRECTOR, IDAHO DEPARTMENT OF LANDS.

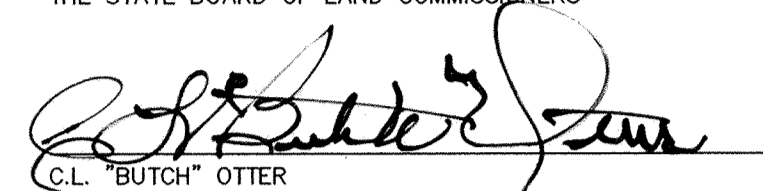THE STATE BOARD OF LAND COMMISSIONERS

C.L. "BUTCH" OTTER
GOVERNOR OF THE STATE OF IDAHO
PRESIDENT OF THE STATE BOARD OF LAND COMMISSIONERS

COUNTERSIGNED:



BEN YSURSA
SECRETARY OF STATE



THOMAS M. SCHULTZ, JR.
DIRECTOR, IDAHO DEPARTMENT OF LANDS

THE STATE OF IDAHO)
) SS.
COUNTY OF ADA)

ON THIS DAY 8th DAY OF January, 2012, BEFORE ME, A NOTARY PUBLIC IN AND FOR THE STATE, PERSONALLY APPEARED C.L. "BUTCH" OTTER, KNOWN TO ME TO BE THE GOVERNOR OF THE STATE OF IDAHO AND PRESIDENT OF THE STATE BOARD OF LAND COMMISSIONERS; BEN YSURSA, KNOWN TO ME TO BE THE SECRETARY FOR THE STATE OF THE STATE OF IDAHO; AND THOMAS M. SCHULTZ, JR., KNOWN TO ME TO BE THE DIRECTOR OF DEPARTMENT OF LANDS OF THE STATE OF IDAHO, THAT EXECUTED THE SAME INSTRUMENT AND ACKNOWLEDGED TO ME THAT SUCH THE STATE OF IDAHO AND THE STATE BOARD OF LAND COMMISSIONERS EXECUTED THE SAME.

IN WITNESS WHEREOF, I HAVE HEREUNTO SET MY HAND AND SEAL ON THE DAY AND YEAR WRITTEN ABOVE.


NOTARY PUBLIC FOR IDAHO
RESIDING AT Boise, IDAHO
MY COMMISSION EXPIRES: 12-26-12

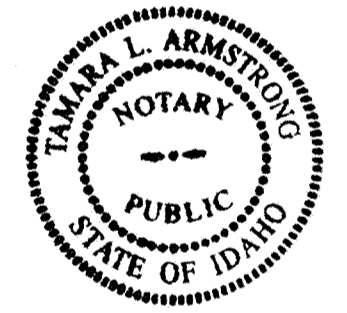


BONNER COUNTY RECORDER


I HEREBY CERTIFY THAT THIS PLAT OF STATE SUBDIVISION-OUTLET BAY WAS FILED FOR RECORD IN THE OFFICE OF THE RECORDER OF BONNER COUNTY, IDAHO AT THE REQUEST OF JUB, THIS 25th DAY OF January, 2012, AT 2:24 O'CLOCK P M., AND DULY RECORDED IN BOOK 10 OF PLATS, AT PAGES 149 AS INSTRUMENT NUMBER 838877.

Instrument # 838877
BONNER COUNTY, SANDPOINT, IDAHO
1-26-2013 02:24:52 No. of Pages: 4
Recorded for : STATE OF IDAHO - BK 10 PG 149
MARIE SCOTT Fee: 0.00 CB
Ex-Officio Recorder Deputy
Index to: PLATS

SURVEYOR'S CERTIFICATE

I, GEREY J. RUSSELL, PROFESSIONAL LAND SURVEYOR NO. 13419 IN THE STATE OF IDAHO, DO HEREBY CERTIFY THAT THIS PLAT OF STATE SUBDIVISION-OUTLET BAY IS BASED ON AN ACTUAL FIELD SURVEY MADE BY ME OR UNDER MY SUPERVISION AND ALL CORNERS AND DIMENSIONS ARE CORRECTLY SHOWN AND THAT SAID PLAT IS STAKED ON THE GROUND AS INDICATED HEREON.

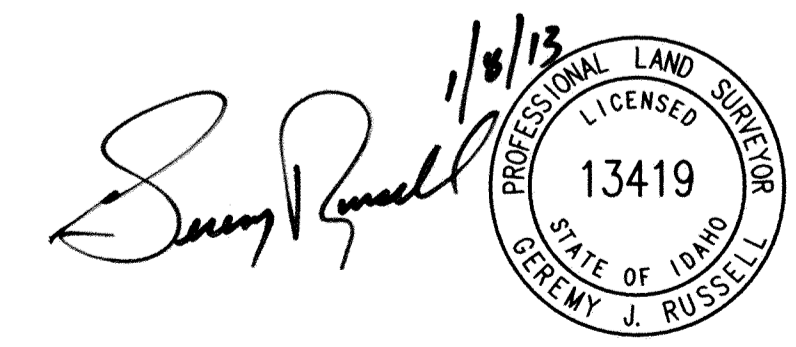

STATE SUBDIVISION-OUTLET BAY		
A PORTION OF SECTION 5 TOWNSHIP 59 NORTH, RANGE 4 WEST, BOISE MERIDIAN, BONNER COUNTY, IDAHO		
 J-U-B ENGINEERS, INC.	J-U-B ENGINEERS, Inc. 7825 Meadowlark Way Coeur d'Alene, Idaho 83815 Phone: 208.762.8787	
	DWG NAME: 20-11-035_Outlet Bay Cover	
DR. DFG	CH. GJR	SHEET 2 OF 4
SCALE: NONE	DATE: November 2012	PROJ. NO.: 20-11-035

STATE SUBDIVISION-OUTLET BAY



A PORTION OF SECTION 5, TOWNSHIP 59 NORTH, RANGE 4 WEST,
BOISE MERIDIAN, BONNER COUNTY, IDAHO

PLAT BOOK 10 PAGE 149
INST. NO. 838877

Instrument # 838877
BONNER COUNTY, SANDPOINT, IDAHO
1-25-2013 02:24:52 No. of Pages: 4
Recorded for: STATE OF IDAHO - BK 10 PG 149
MARIE SCOTT Fee: 0.00
Ex-Officio Recorder Deputy CB
Index to: PLATS

RECORD INFORMATION

- R1: AN EASEMENT IN FAVOR OF NORTHERN IDAHO RURAL ELECTRICAL REHABILITATION ASSOCIATION, DATED OCTOBER 23, 1947, RECORDED UNDER EASEMENT NUMBER 848.
- R2: AN EASEMENT IN FAVOR OF NORTHERN LIGHTS, INCORPORATED, SANDPOINT, IDAHO, DATED JUNE 14, 1957, RECORDED UNDER EASEMENT NUMBER 2274.
- R3: AN EASEMENT IN FAVOR OF GTE OF THE NORTHWEST, INC., DATED MARCH 28, 1996, RECORDED UNDER EASEMENT NUMBER 5955.
- R4: AN EASEMENT IN FAVOR OF GTE OF THE NORTHWEST, INC., DATED MARCH 28, 1996, RECORDED UNDER EASEMENT NUMBER 5956.

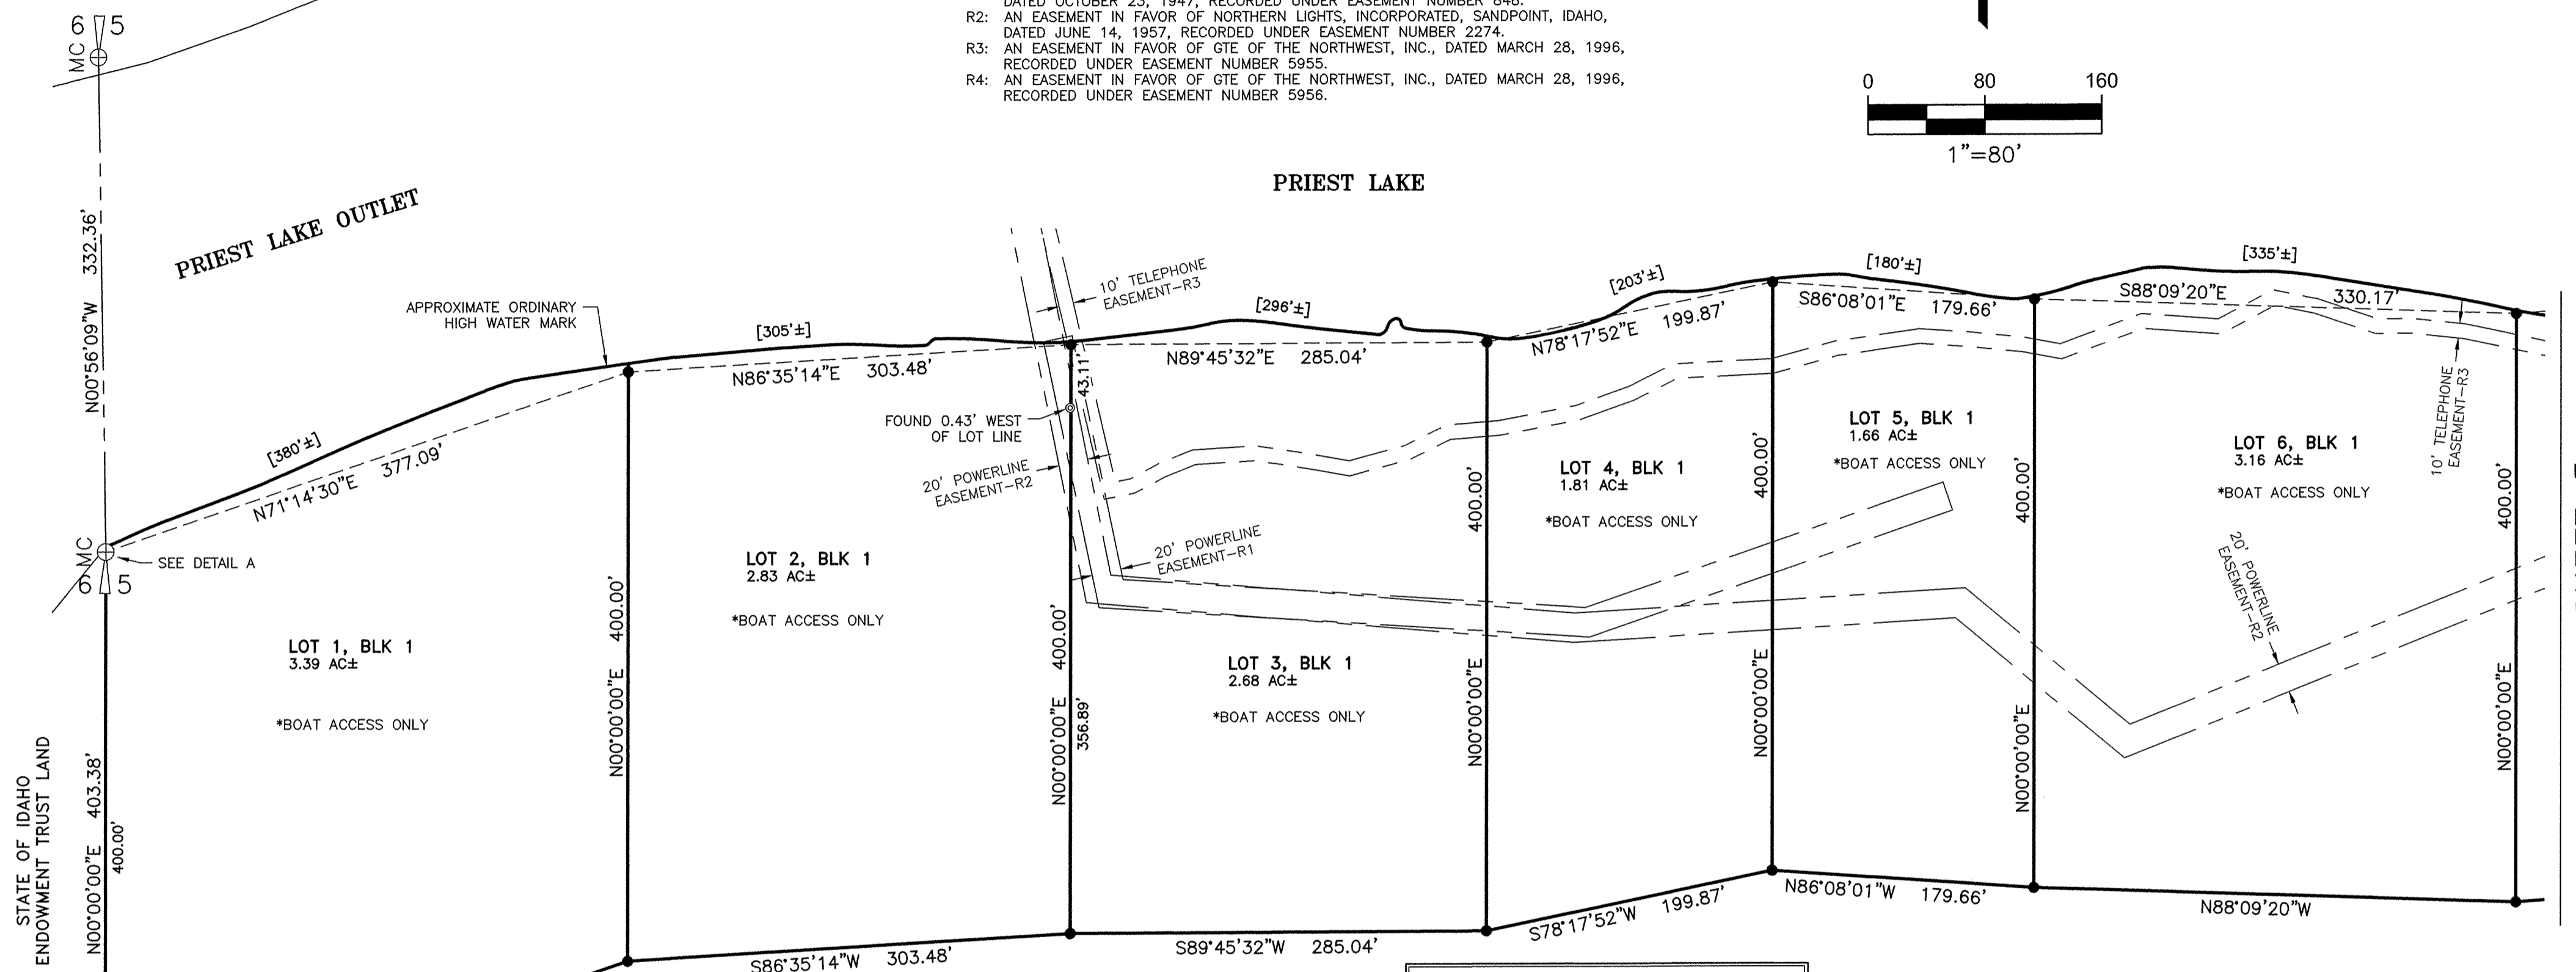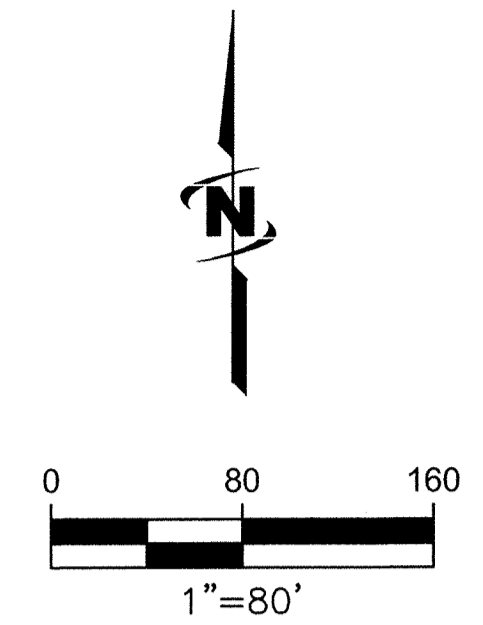


SEE SHEET 3

LEGEND AND NOTES

- MC ⊕ FOUND MEANDER CORNER-AS NOTED
- FOUND 1" IRON PIPE
- SET 5/8" X 30" REBAR WITH YELLOW PLASTIC CAP, MARKED "JUB ENGINEERS, INC. PLS 13419"
- △ CALCULATED POINT, NOTHING FOUND OR SET
- EXISTING EASEMENT LOCATIONS ARE SHOWN PER EASEMENT LEGAL DESCRIPTION AND/OR THEIR PHYSICAL APPURTENANCES.
- CALCULATED LINE OR MATHEMATICAL TIE LINE
- SECTION LINE OR SECTION SUBDIVISIONAL LINE
- [] APPROXIMATE LOT FRONTAGE ALONG ORDINARY HIGH WATER MARK
- P.O.B. POINT OF BEGINNING

NOTE: THE LAKESIDE BOUNDARY OF THE WATERFRONT LOTS IS THE ORDINARY HIGH WATER MARK (OHWM) OF PRIEST LAKE, WHICH IS SHOWN APPROXIMATELY HEREON. THE LOT ACREAGES AND FRONTAGES ARE CALCULATED AND SHOWN TO THE APPROXIMATE OHWM.

STATE OF IDAHO
ENDOWMENT TRUST LAND

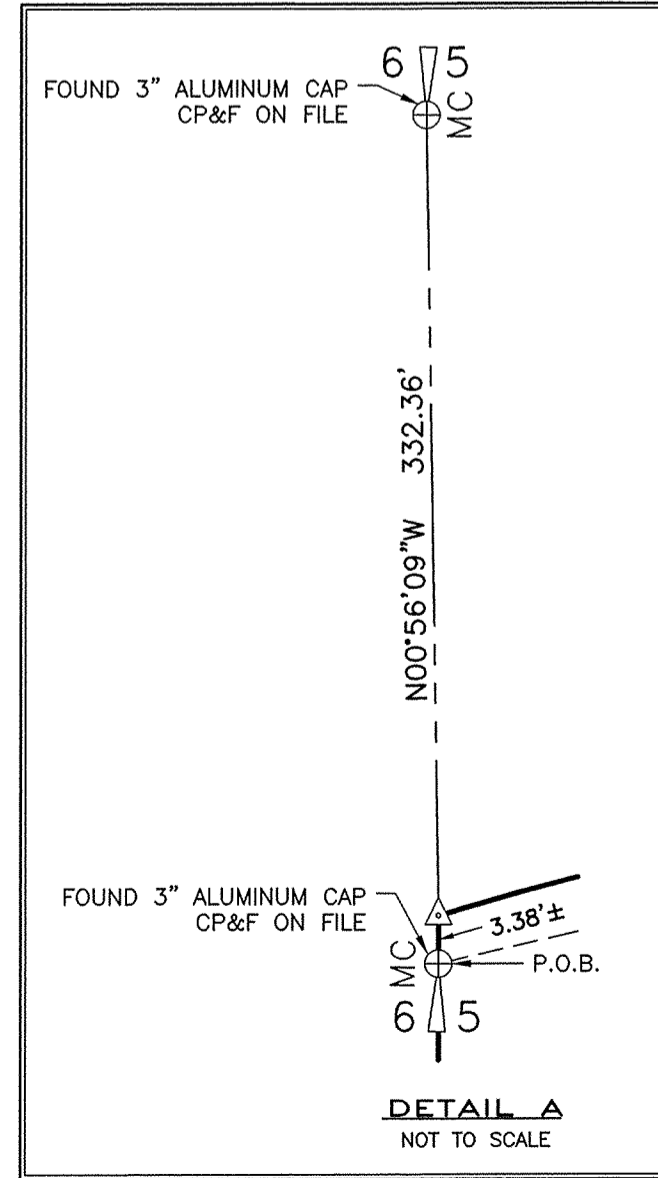

Jeremy Russell
Digitally signed on:
01/08/2013

STATE SUBDIVISION-OUTLET BAY			
A PORTION OF SECTION 5 TOWNSHIP 59 NORTH, RANGE 4 WEST, BOISE MERIDIAN, BONNER COUNTY, IDAHO			
 Engineers • Surveyors • Planners	J-U-B ENGINEERS, Inc. 7825 Meadowlark Way Coeur d'Alene, Idaho 83815 Phone: 208.762.8787		
	DWG NAME: 20-11-035_Outlet Bay		
SCALE: 1"=80'	DATE: January 2013	PROJ. NO.: 20-11-035	DR. DFG CH. GJR SHEET 3 OF 4



STATE SUBDIVISION-OUTLET BAY

A PORTION OF SECTION 5, TOWNSHIP 59 NORTH, RANGE 4 WEST,
BOISE MERIDIAN, BONNER COUNTY, IDAHO


PLAT BOOK 10 PAGE 149

INST. NO. 838877

Instrument # 838877
BONNER COUNTY, SANDPOINT, IDAHO
1-25-2013 02:24:52 No. of Pages: 4
Recorded for : STATE OF IDAHO - BK 10 PG 149
MARIE SCOTT Fee: 0.00
Ex-Officio Recorder Deputy CB
Index to PLATS

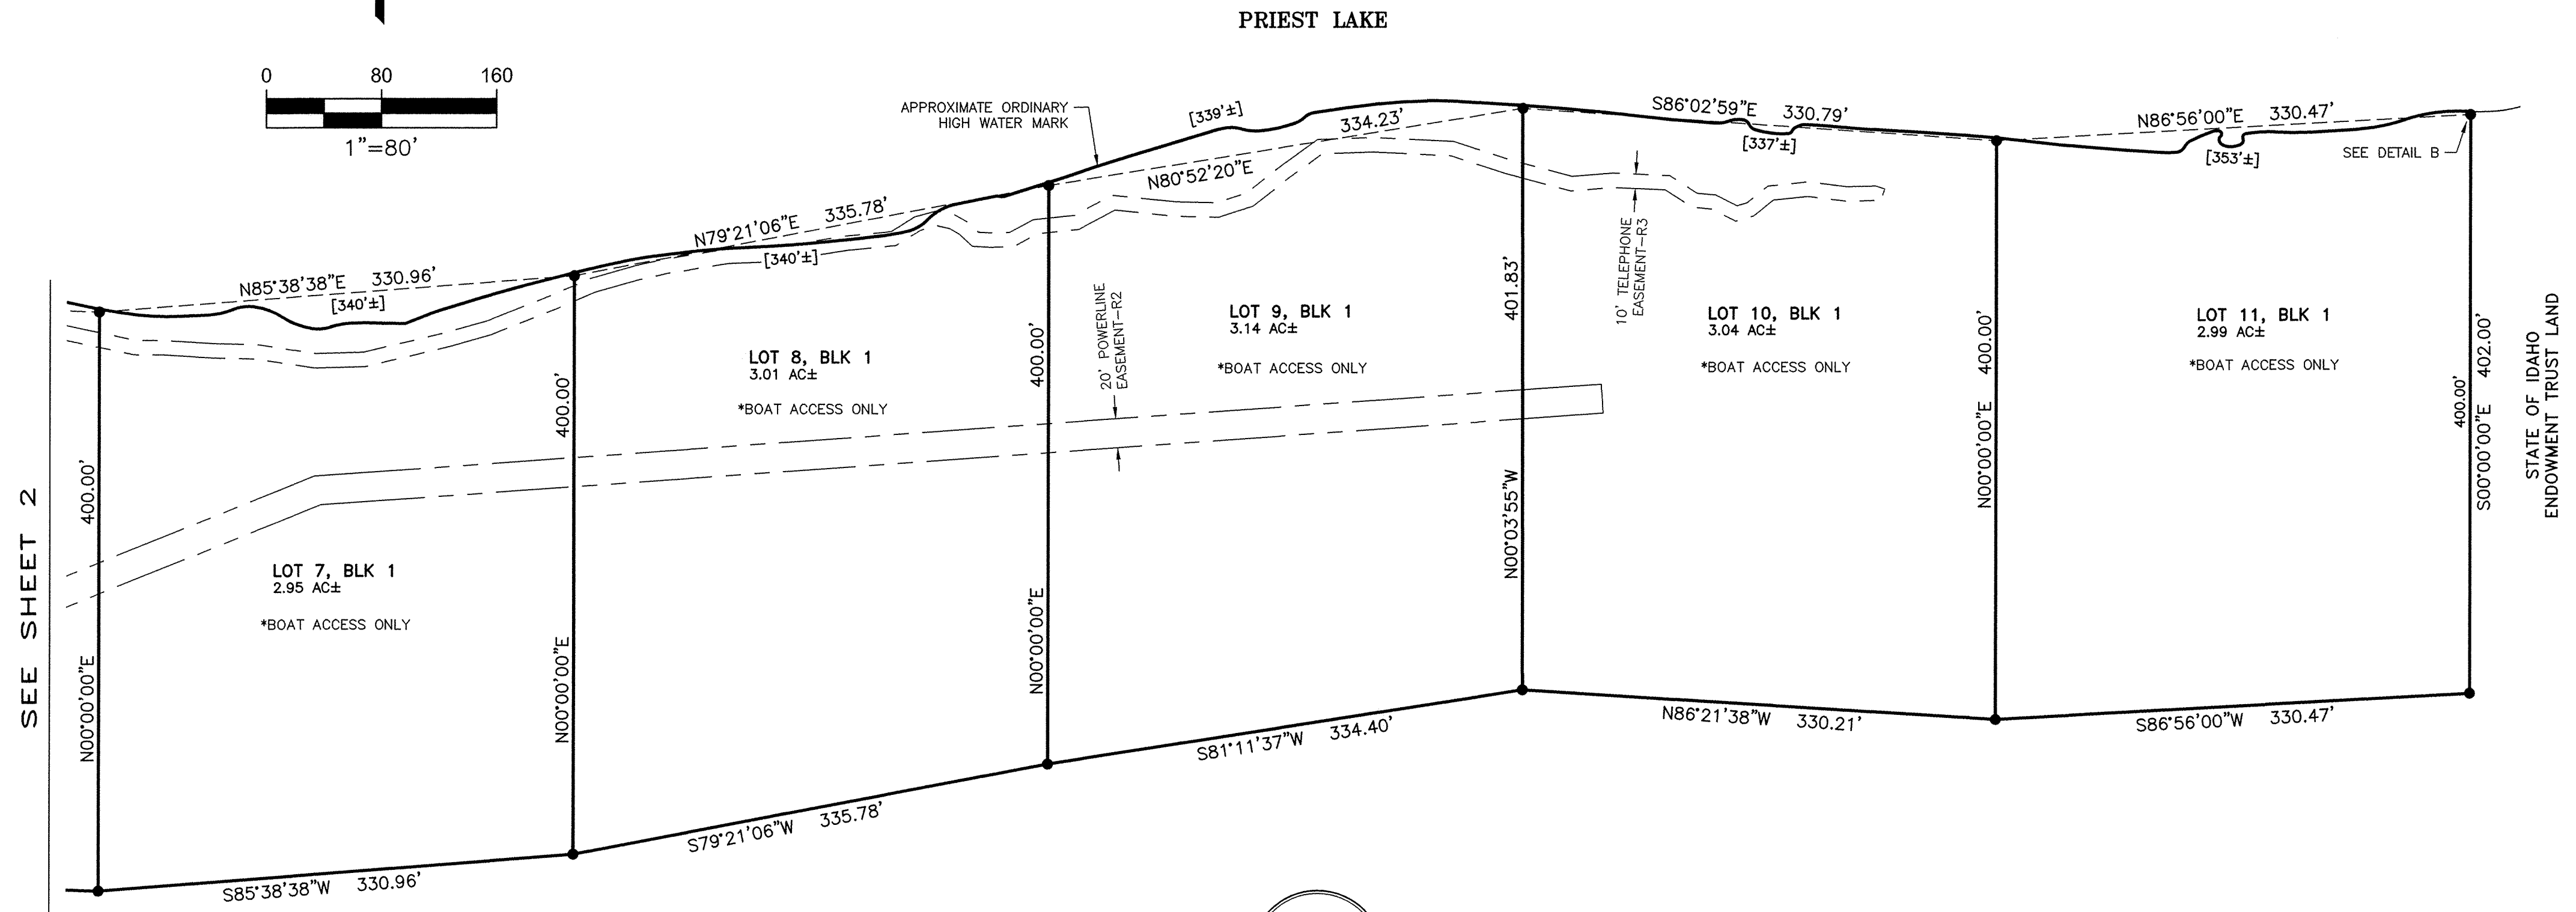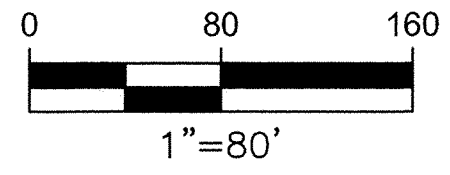

STATE OF IDAHO
ENDOWMENT TRUST LAND

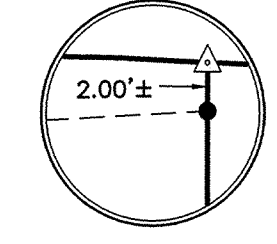

LEGEND AND NOTES

- MC ⊕ FOUND MEANDER CORNER-AS NOTED
- FOUND 1" IRON PIPE
- SET 5/8" X 30" REBAR WITH YELLOW PLASTIC CAP, MARKED "JUB ENGINEERS, INC. PLS 13419"
- △ CALCULATED POINT, NOTHING FOUND OR SET
- EXISTING EASEMENT LOCATIONS ARE SHOWN PER EASEMENT LEGAL DESCRIPTION AND/OR THEIR PHYSICAL APPURTENANCES.
- - - - - CALCULATED LINE OR MATHEMATICAL TIE LINE
- SECTION LINE OR SECTION SUBDIVISIONAL LINE
- [] APPROXIMATE LOT FRONTAGE ALONG ORDINARY HIGH WATER MARK
- P.O.B. POINT OF BEGINNING

NOTE: THE LAKESIDE BOUNDARY OF THE WATERFRONT LOTS IS THE ORDINARY HIGH WATER MARK (OHWM) OF PRIEST LAKE, WHICH IS SHOWN APPROXIMATELY HEREON. THE LOT ACREAGES AND FRONTAGES ARE CALCULATED AND SHOWN TO THE APPROXIMATE OHWM.

RECORD INFORMATION

- R1: AN EASEMENT IN FAVOR OF NORTHERN IDAHO RURAL ELECTRICAL REHABILITATION ASSOCIATION, DATED OCTOBER 23, 1947, RECORDED UNDER EASEMENT NUMBER 848.
- R2: AN EASEMENT IN FAVOR OF NORTHERN LIGHTS, INCORPORATED, SANDPOINT, IDAHO, DATED JUNE 14, 1957, RECORDED UNDER EASEMENT NUMBER 2274.
- R3: AN EASEMENT IN FAVOR OF GTE OF THE NORTHWEST, INC., DATED MARCH 28, 1996, RECORDED UNDER EASEMENT NUMBER 5955.
- R4: AN EASEMENT IN FAVOR OF GTE OF THE NORTHWEST, INC., DATED MARCH 28, 1996, RECORDED UNDER EASEMENT NUMBER 5956.

Sammy Russell



STATE SUBDIVISION-OUTLET BAY			
A PORTION OF SECTION 5 TOWNSHIP 59 NORTH, RANGE 4 WEST, BOISE MERIDIAN, BONNER COUNTY, IDAHO			
	J-U-B ENGINEERS, Inc. 7825 Meadowlark Way Coeur d'Alene, Idaho 83815 Phone: 208.762.8787		
	DWG NAME: 20-11-035_Outlet Bay		
Engineers • Surveyors • Planners	DR. DFG	CH. GJR	SHEET 4 OF 4
SCALE: 1"=80'	DATE: January 2013	PROJ. NO.: 20-11-035	